


PLANT SCHEDULE

CANOPY TREE	CODE	QTY	BOTANICAL NAME / COMMON NAME	CONT	GAL	SIZE
	AG	10	Acer rubrum 'October Glory'™ / October Glory Maple	Container or B&B	3.5'-Gal.	12' - 14' Ht.
	PT	30	Pinus taeda / Loblolly Pine	Container or B&B	3.5'-Gal.	14' - 16' Ht.
	QP	10	Quercus palustris / Pin Oak	Container or B&B	3.5'-Gal.	14' - 16' Ht.
	QR	22	Quercus rubra maxima / Eastern Red Oak	Container or B&B	3.5'-Gal.	14' - 16' Ht.
	CL	17	x Cupressocyparis leylandii / Leyland Cypress	Container or B&B	Full to the ground	10'-12' Ht.
PALM TREES	CODE	QTY	BOTANICAL NAME / COMMON NAME	CONT	GAL	SIZE
	SS	24	Sabal palmetto / Cabbage Palmetto	B&B	12' C.T.	Matching
	SS2	18	Sabal palmetto / Cabbage Palmetto	B&B	16' C.T.	Matching
UNDERSTORY TREE	CODE	QTY	BOTANICAL NAME / COMMON NAME	CONT	GAL	SIZE
	IC	40	Ilex cassine / Dahan Holly	45-Gal.	2-1/2" Gal.	Standard Trunk
	IM	1	Ilex x 'Magdala' / Oakland Red Holly	Container or B&B	Full to the ground	8-10' Ht.
	JS	30	Juniperus chinensis 'Spartan' / Spartan Juniper	6'-B' HT.		
	LM	30	Lagerstroemia indica 'Muskogee' / Muskogee Crape Myrtle	45-Gal.	Multi Trunk	12' - 14' Ht.
	PB	11	Pyrus calleryana 'Bradford' / Bradford Flowering Pear	45-Gal.	2-1/2" Gal.	10'-12' Ht.
SHRUBS	CODE	QTY	BOTANICAL NAME / COMMON NAME	CONT	SIZE	
	CG	61	Camellia sasanqua 'Shishi Gashira' / Shishi Gashira Camellia	10-Gal.	18" Ht. 18" Spd.	
	IB	210	Ilex cornuta 'Burfordii Nana' / Dwarf Burford Holly	3 Gal.	24" Ht at time of planting	
	JP	357	Juniperus chinensis 'Parsonii' / Parson Juniper	3 Gal.	12" Ht. 12" Spd.	
	LS	33	Loropetalum chinense rubrum 'Suzanne' / Suzanne Loropetalum	3 Gal.	24" Ht at time of planting	
SHRUB AREAS	CODE	QTY	BOTANICAL NAME / COMMON NAME	CONT	SIZE	SPACING
	MS	296	Miscanthus sinensis 'Adagio' / Adagio Eulalia Grass	3-Gal.	Full Pots	36" o.c.
	RF	541	Rosa x 'Flower Carpet Pink' / Rose	3-Gal.	18" Ht. by 18" Spd.	30" o.c.
	RF2	448	Rosa x 'Flower Carpet Red' / Rose	3-Gal.	18" Ht. by 18" Spd.	30" o.c.
GROUND COVERS	CODE	QTY	BOTANICAL NAME / COMMON NAME	CONT	NOTE	SPACING
	CD	104,884 sf	Cynodon dactylon / Bermuda Grass	HydroSeed		
	CH	89,236 sf	Cynodon dactylon / Bermuda Grass	Squares or Mini Rolls	Class 'A'	
	MP	3,424 sf	Mulch Area / Pine Straw Mulch	Bales/Mini Rolls		

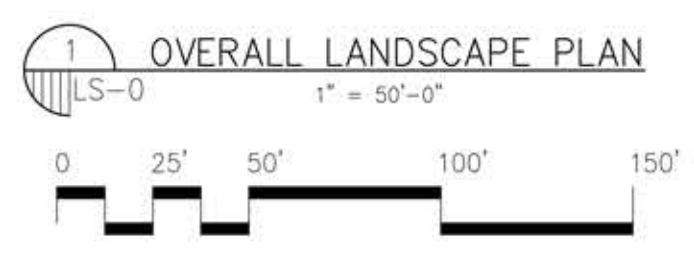

ALPHONSE BARCIA III
LANDSCAPE ARCHITECT LLC.
562 CLAYTON COURT
SLIDELL, LOUISIANA 70461
BARCIADESIGNS@GMAIL.COM
(985) 960-0429



8/30/18

THIS DRAWING IS AN INSTRUMENT OF SERVICE, AND THE PROPERTY OF THE ARCHITECT AND MAY BE USED ONLY ON THE PROJECT NAMED HEREIN. THIS DRAWING SHALL NOT BE REPRODUCED, COPIED OR USED IN WHOLE OR PART WITHOUT WRITTEN PERMISSION OF THE ARCHITECT. ANY USE IS A VIOLATION OF FEDERAL AND STATE COPYRIGHT STATUTES.

Federal Point Grocery Store
1018 North Lake Park Boulevard
Carolina Beach, NC
Sheet Title: Overall Landscape Plan

JOB No.:
SCALE: AS SHOWN
DRAWN BY: AB3
CHECKED BY: AB3

SHEET:
LS-0

REV.
DATE: AUGUST 30TH 2018

95% PRICING SET

IF DRAWING IS NOT PRINTED 24" X 36" SCALE ACCORDINGLY