



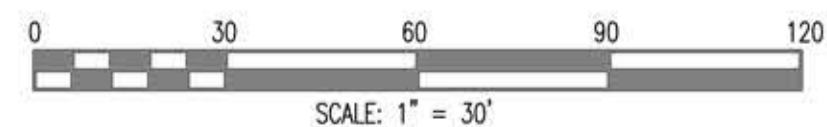

ALPHONSE BARCIA III
LANDSCAPE ARCHITECT LLC.

562 CLAYTON COURT
SLIDELL, LOUISIANA 70461
BARCIADESIGNS@GMAIL.COM
(985) 960-0429

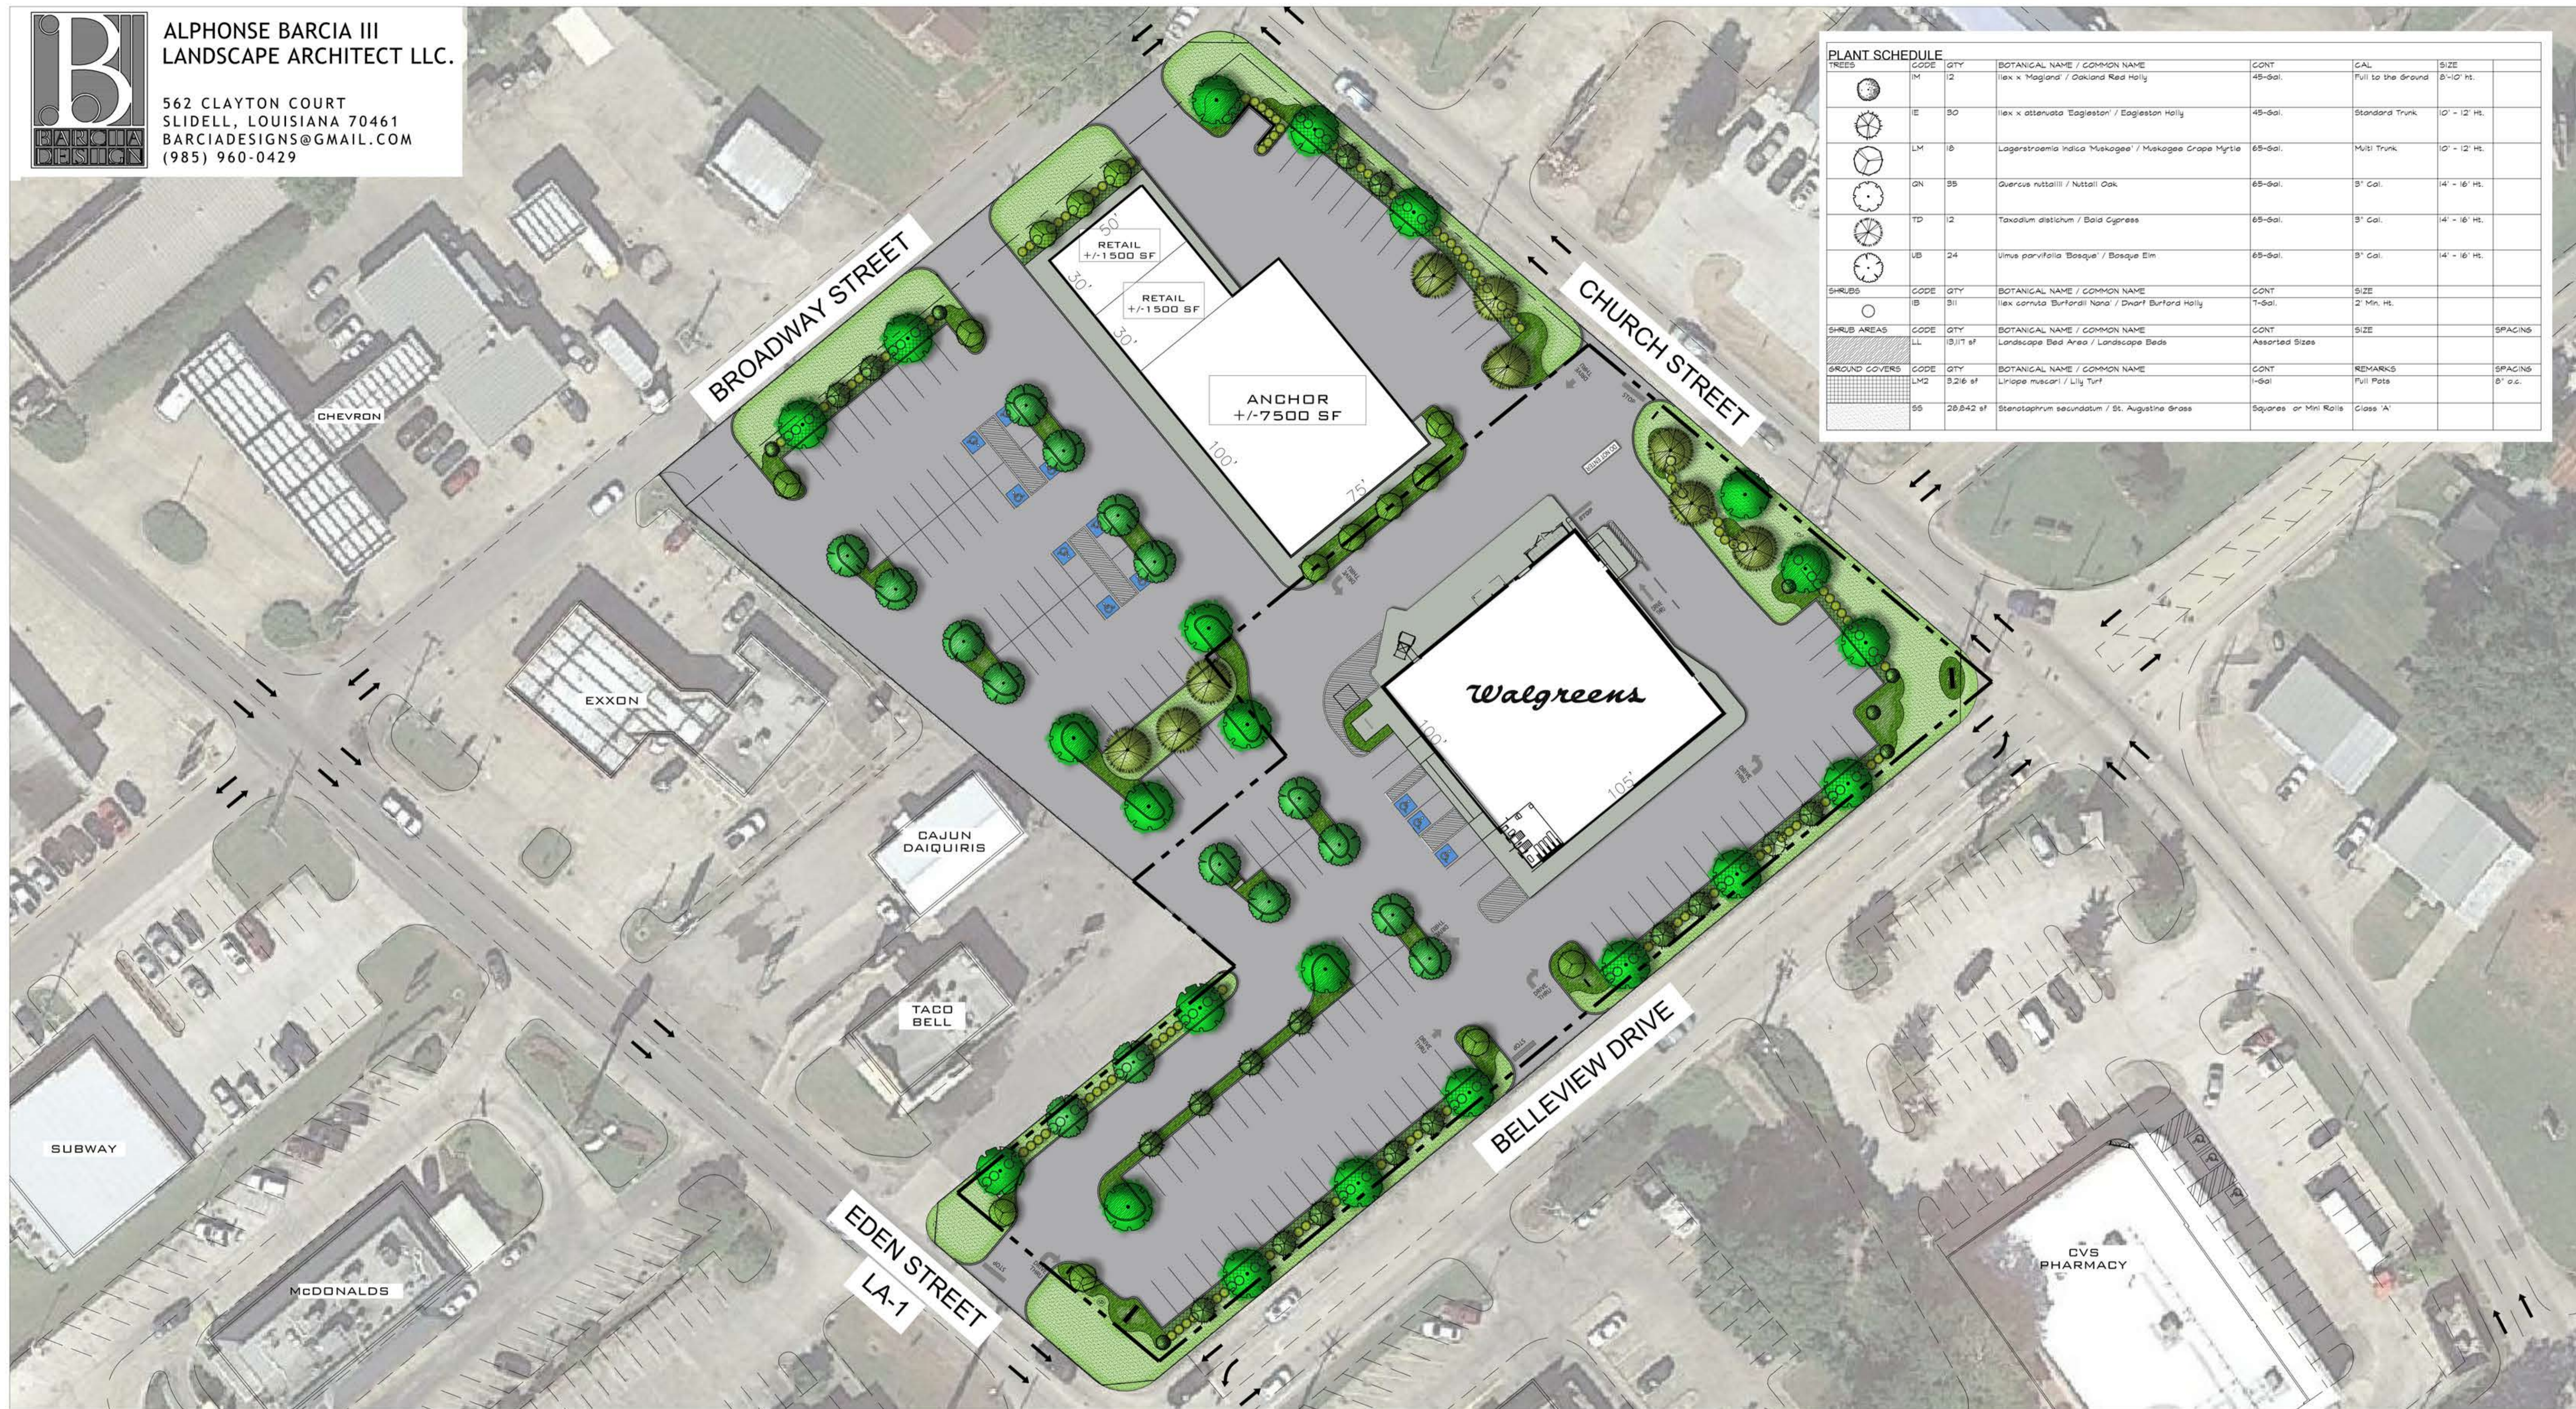

G.H.K. DEVELOPMENT
3920 MAGAZINE STREET
NEW ORLEANS, LA 70115

PROPOSED WALGREENS/RETAIL BELLEVIEW DRIVE AND CHURCH STREET PLAQUEMINE, LOUISIANA

ISSUED DATE: 6-22-17
REVISION DATE: _____
LANDSCAPE RENDER _____

LS-1